

1 12x12 Plan View Flat Top
 SKU# 795388 not to scale

Note: In order for Walpole Woodworkers, Inc. to begin construction on this job, all drawings must be approved and signed by the **CUSTOMER** and/or **ARCHITECT / CONTRACTOR**.


Customer Signature / Date :
Walpole Woodworkers®

Project:
Pergola Program 2009-10
 Contractor:

Salesperson: ADMIN.	Date Drawn: 11-3-09
Branch: WALPOLE	Drawn By: SDD
Order #: XXXXXX	Rev. Date:
	Mgr. Approval:

1.7

NOTICE: Any and all items contained in this document are protected by federal copyright laws (Title 17, U.S. Code). Please do not distribute or duplicate in any way.
 © 2000 Walpole Woodworkers, Inc.

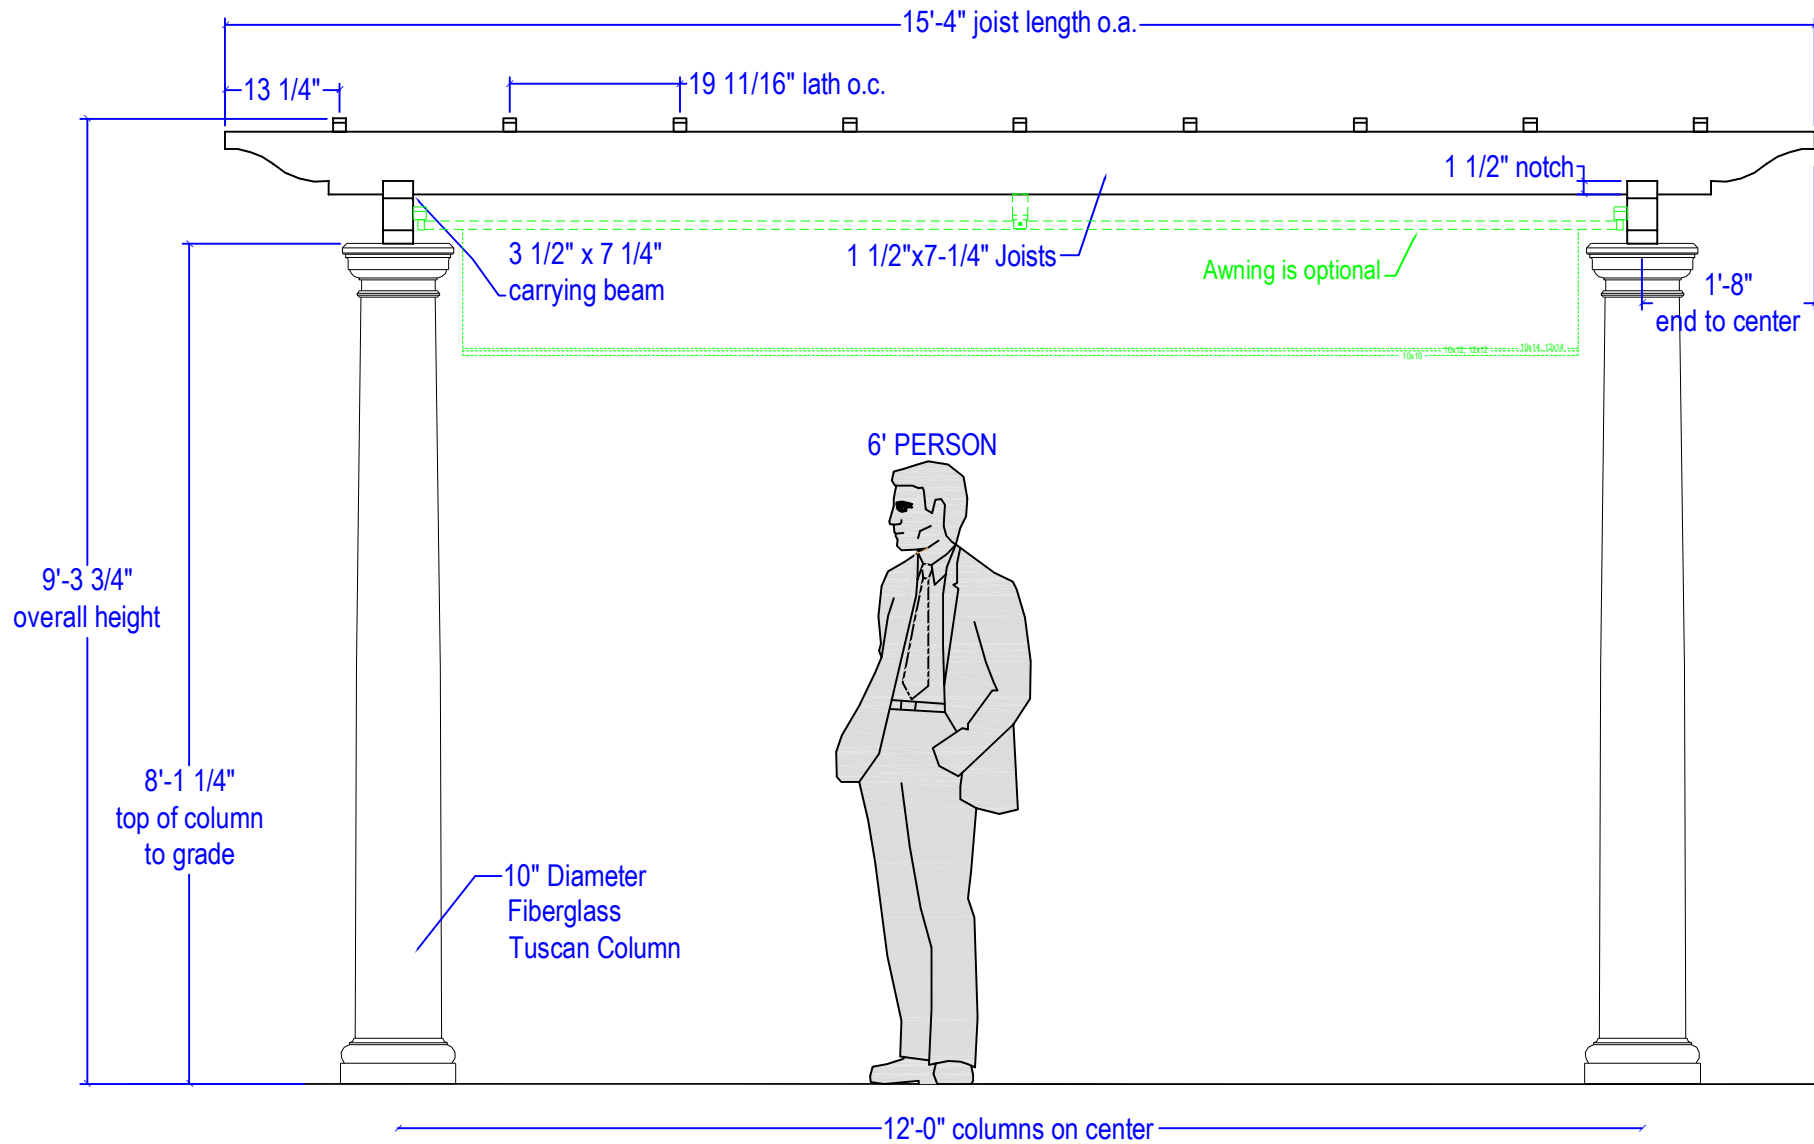

1 12x End View (Flat)

not to scale

Note: In order for Walpole Woodworkers, Inc. to begin construction on this job, all drawings must be approved and signed by the **CUSTOMER** and/or **ARCHITECT / CONTRACTOR**.

Customer Signature / Date :

Walpole Woodworkers ®

Project:

Pergola Program 2009-10

Contractor:

Salesperson: ADMIN.

Branch: WALPOLE

Order #:

XXXXXX


Date Drawn: 11-3-09

Drawn By: SDD

Rev. Date: 1-23-10

Mgr. Approval:

2.5

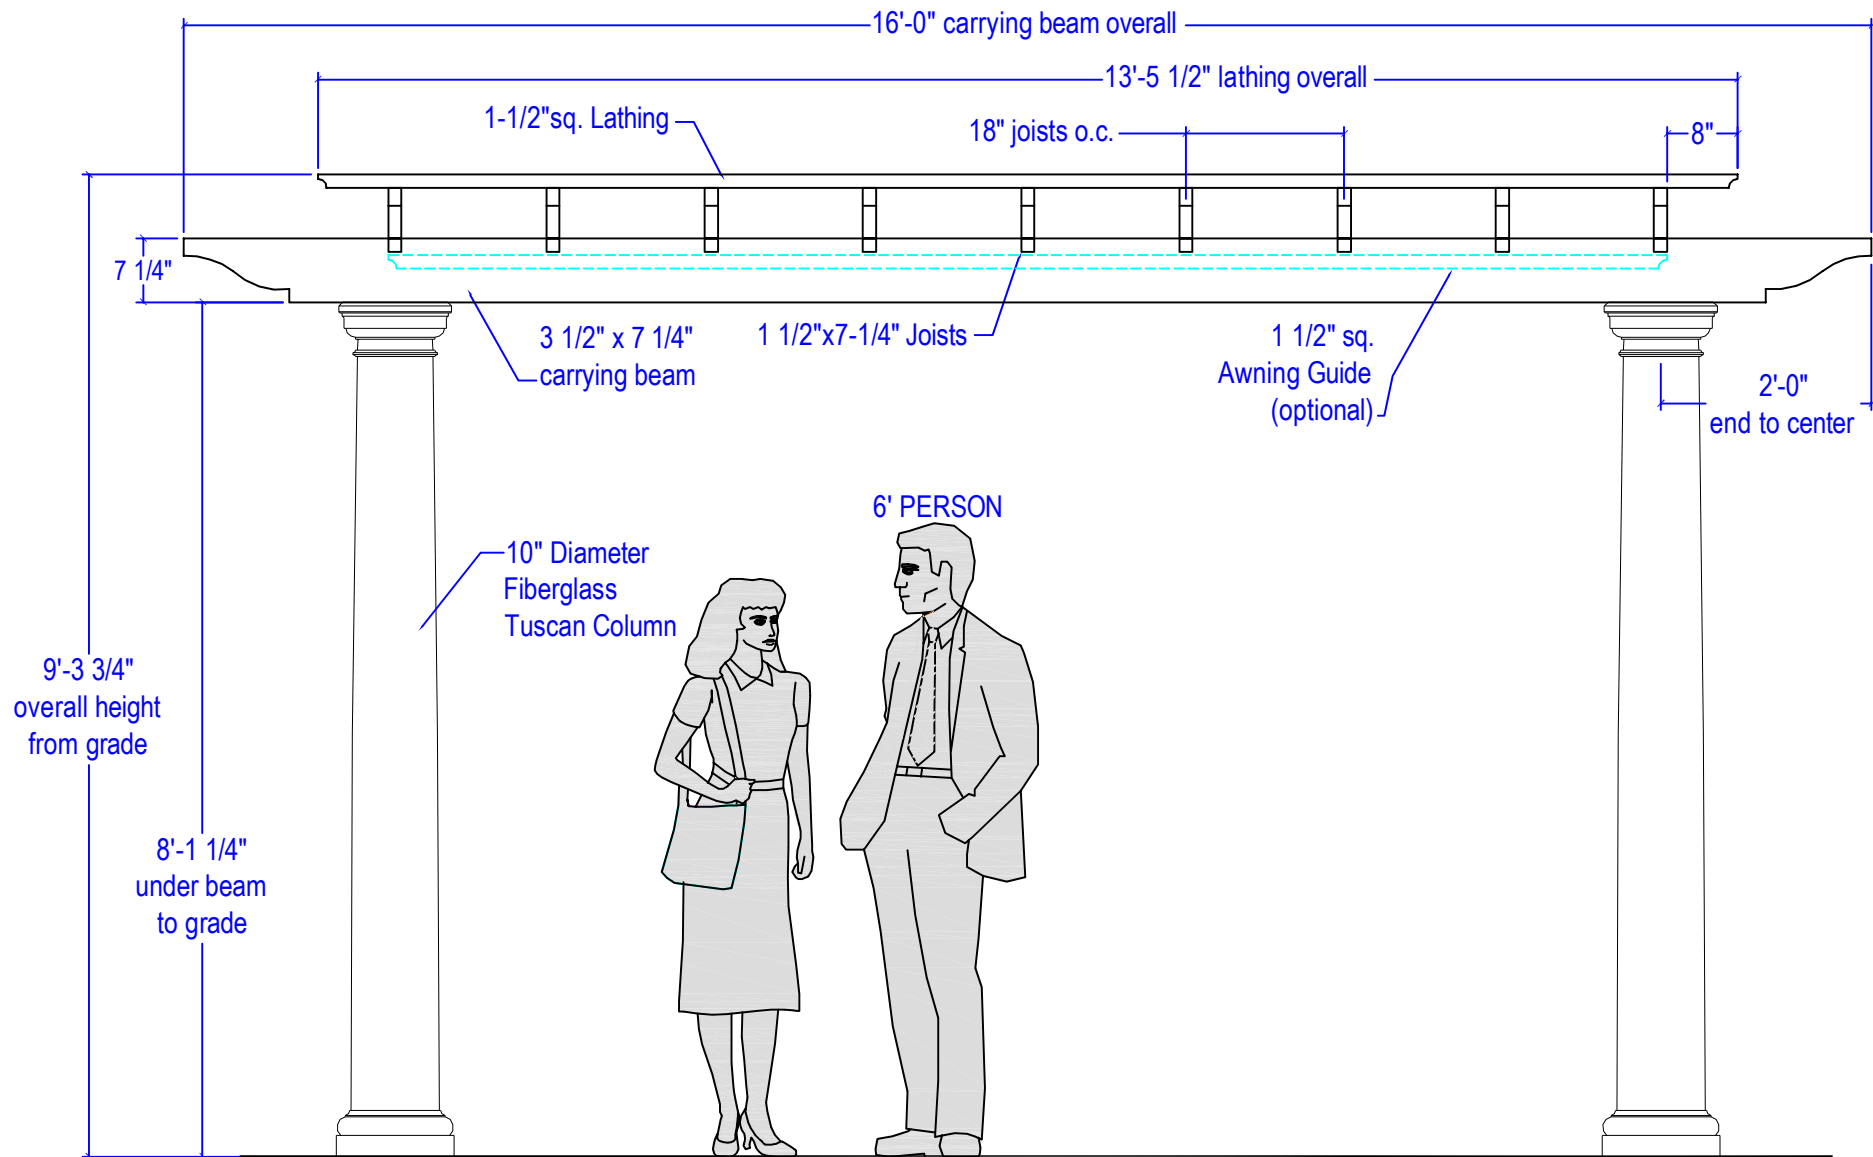

1 10x12 & 12x12 Side View (Flat)

not to scale

12'-0" columns on center

Note: In order for Walpole Woodworkers, Inc. to begin construction on this job, all drawings must be approved and signed by the **CUSTOMER** and/or **ARCHITECT / CONTRACTOR**.

Customer Signature / Date :

Walpole Woodworkers ®

Project: Pergola Program 2009-10
Contractor:

Salesperson: ADMIN.	Date Drawn: 11-3-09
Branch: WALPOLE	Drawn By: SDD
Order #: XXXXXX	Rev. Date: 1-23-10
	Mgr. Approval:

2.6

NOTICE: Any and all items contained in this document are protected by federal copyright laws (Title 17, U.S. Code). Please do not distribute or duplicate in any

© 2000 Walpole Woodworkers, Inc.