

1 12x14 Plan View Flat Top
 SKU# 795389
 not to scale

Note: In order for Walpole Woodworkers, Inc. to begin construction on this job, all drawings must be approved and signed by the **CUSTOMER** and/or **ARCHITECT / CONTRACTOR**.


Customer Signature / Date :
Walpole Woodworkers®

Project:
Pergola Program 2009-10
 Contractor:

Salesperson: ADMIN.	Date Drawn: 11-3-09
Branch: WALPOLE	Drawn By: SDD
Order #: XXXXXX	Rev. Date:
	Mgr. Approval:

1.9

NOTICE: Any and all items contained in this document are protected by federal copyright laws (Title 17, U.S. Code). Please do not distribute or duplicate in any way.
 © 2000 Walpole Woodworkers, Inc.

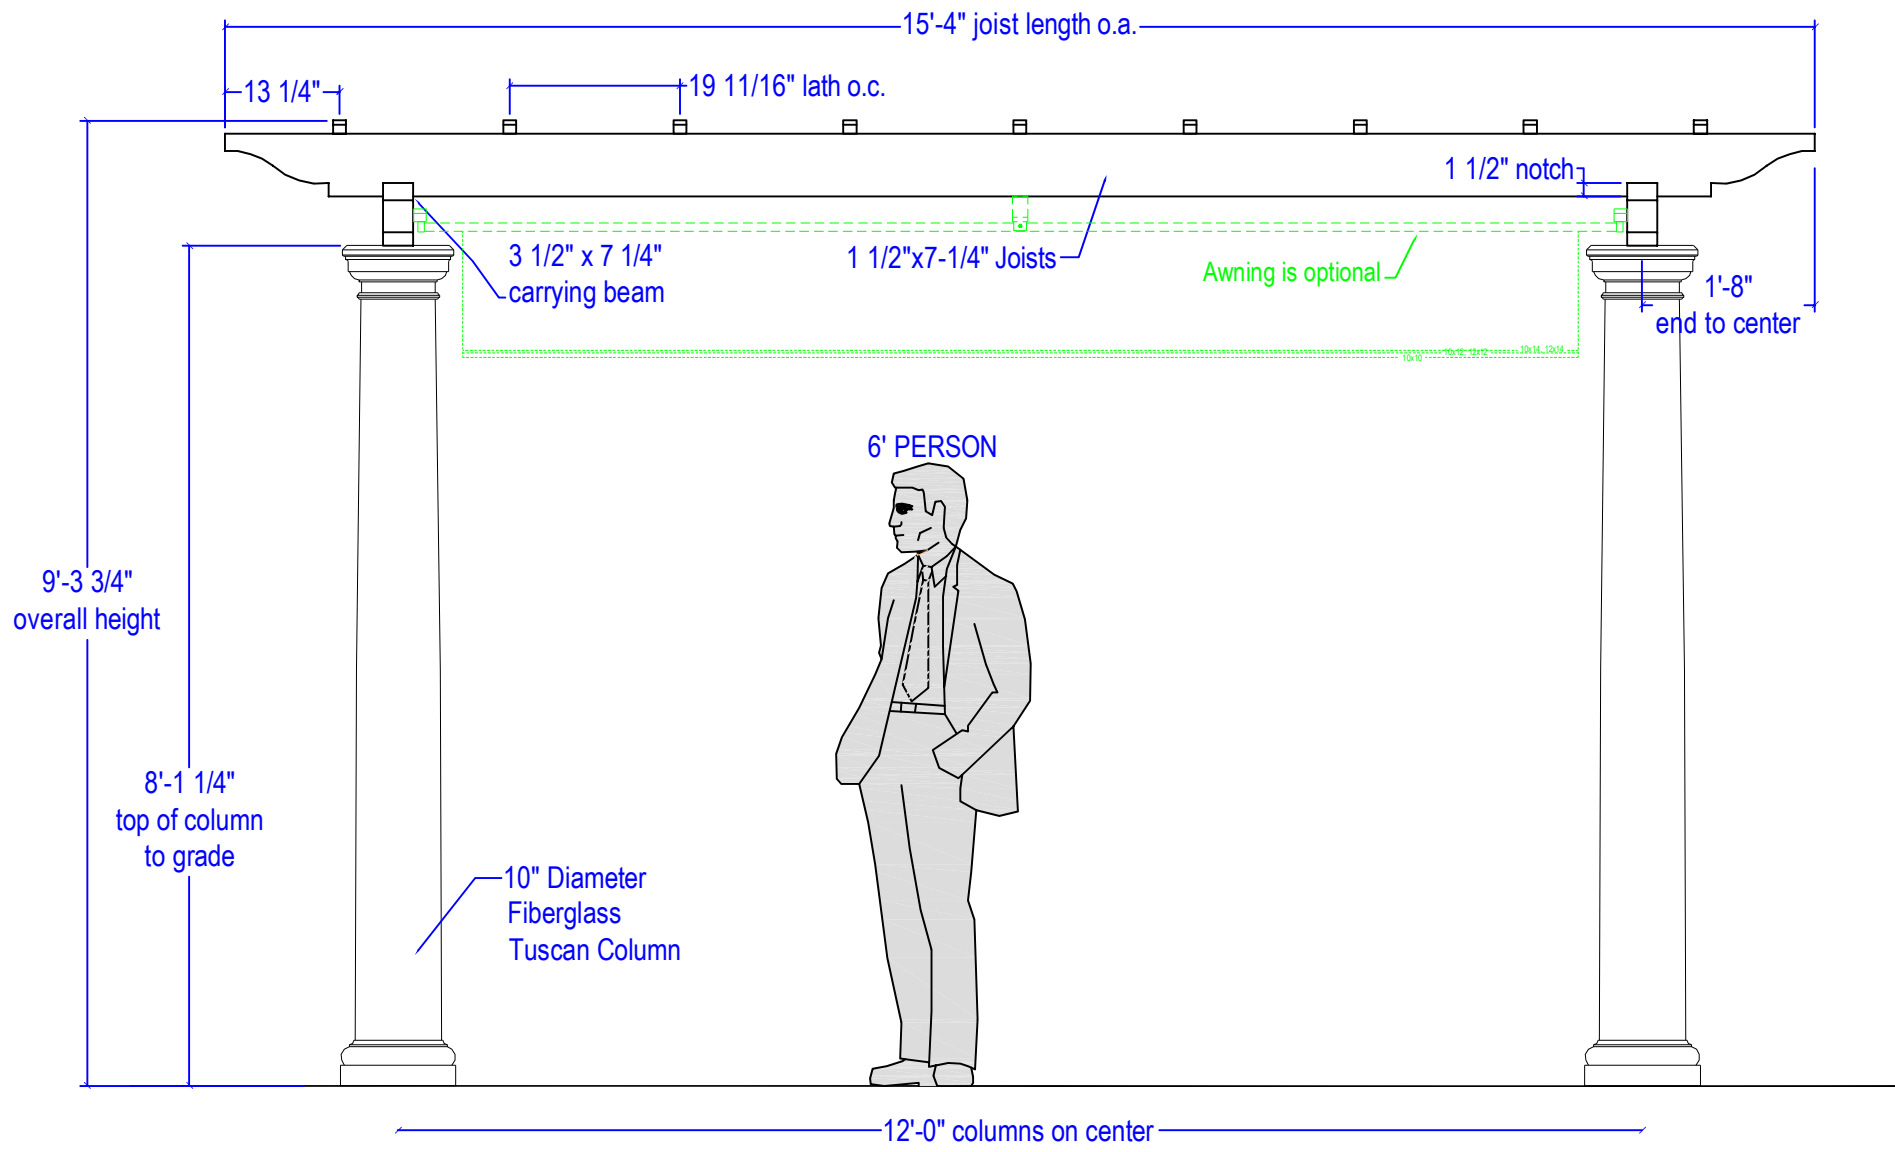

1

12x End View (Flat)

not to scale

Note: In order for Walpole Woodworkers, Inc. to begin construction on this job, all drawings must be approved and signed by the **CUSTOMER** and/or **ARCHITECT / CONTRACTOR**.


Customer Signature / Date :
Walpole Woodworkers®

Project:
Pergola Program 2009-10
 Contractor:

Salesperson: ADMIN.	Date Drawn: 11-3-09
Branch: WALPOLE	Drawn By: SDD
Order #: XXXXXX	Rev. Date: 1-23-10
	Mgr. Approval:

2.5

NOTICE: Any and all items contained in this document are protected by federal copyright laws (Title 17, U.S. Code). Please do not distribute or duplicate in any way. © 2000 Walpole Woodworkers, Inc.

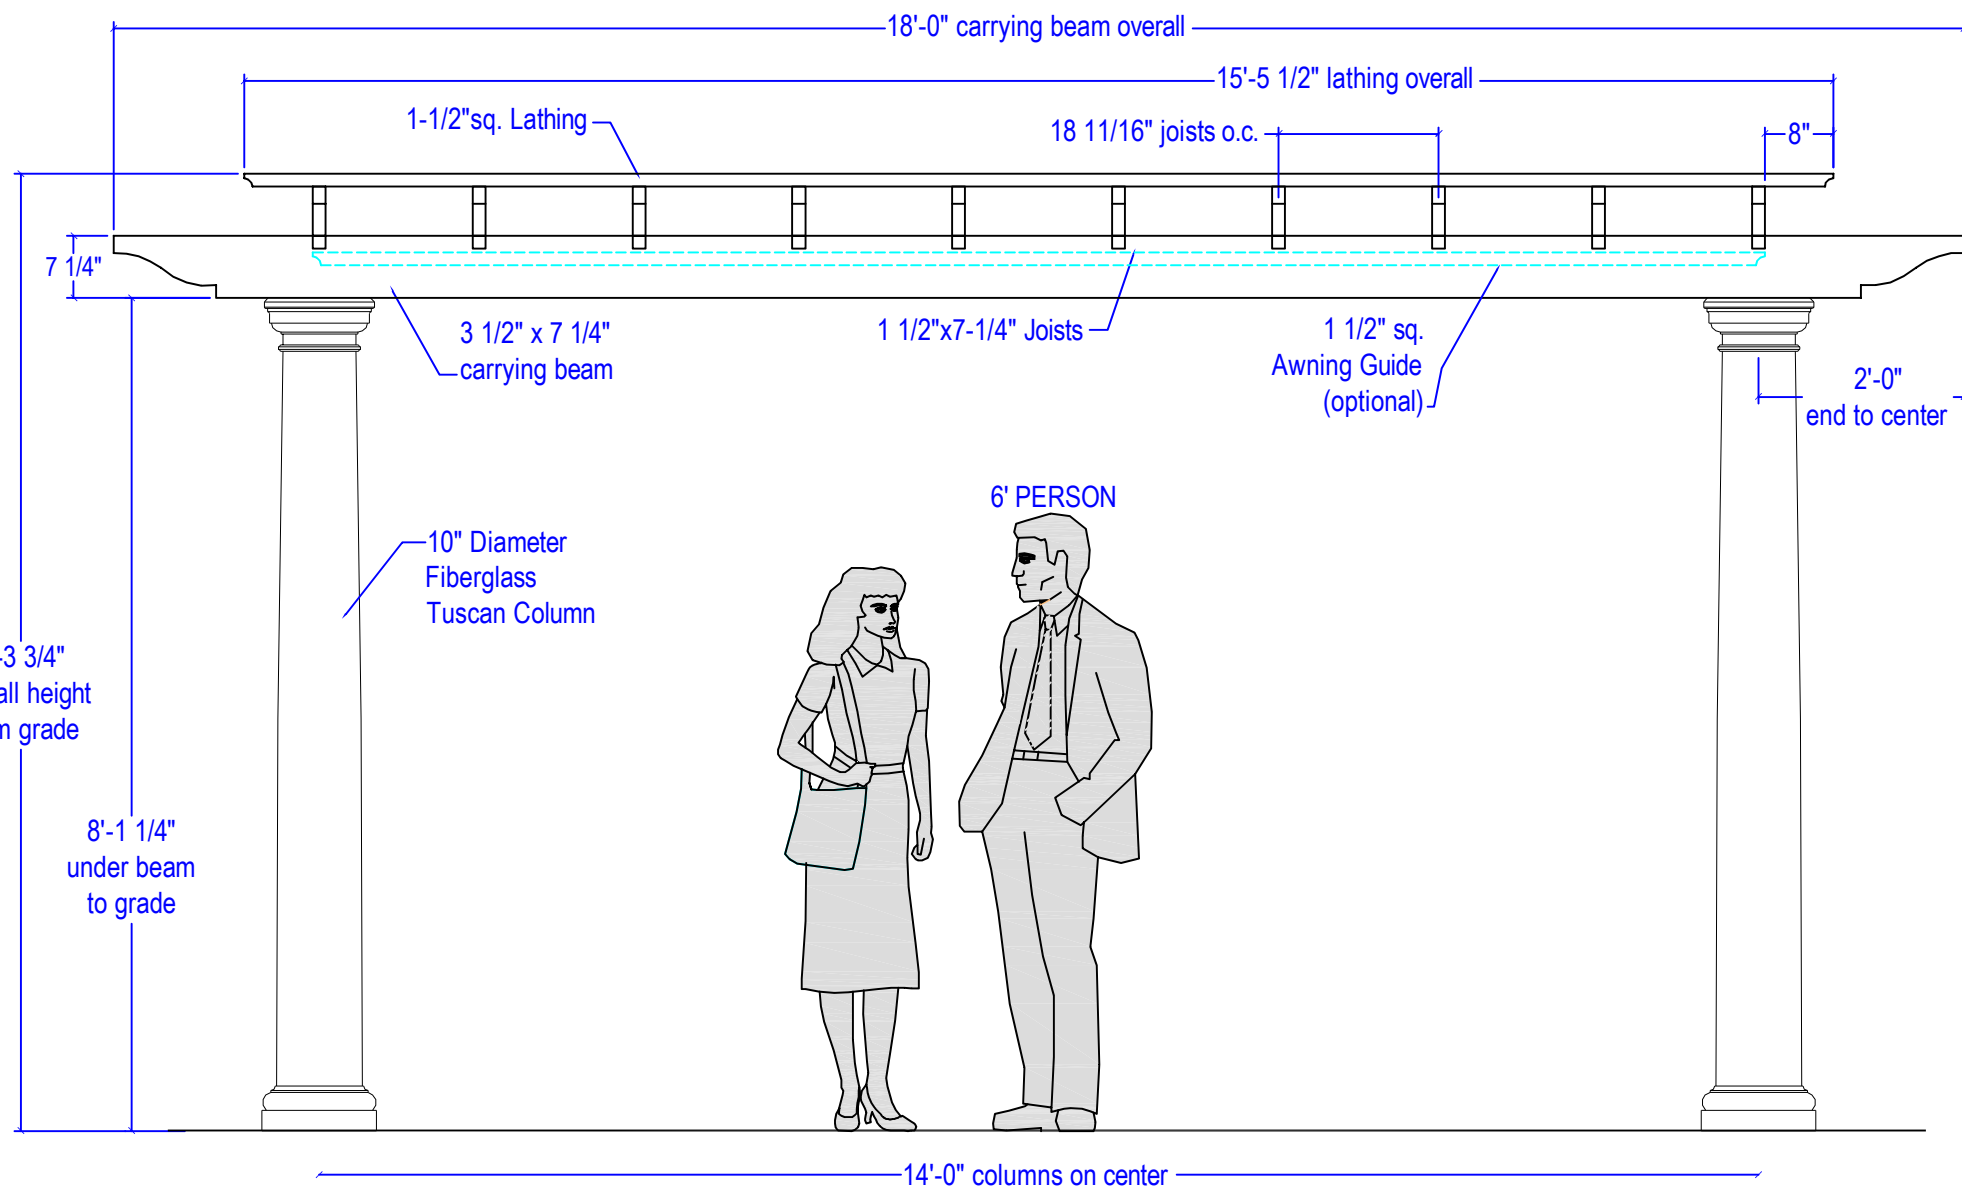

1 10x14 & 12x14 Side View (Flat) not to scale

Note: In order for Walpole Woodworkers, Inc. to begin construction on this job, all drawings must be approved and signed by the **CUSTOMER** and/or **ARCHITECT / CONTRACTOR**.

Customer Signature / Date :
Walpole Woodworkers®

Project:
Pergola Program 2009-10
 Contractor:

Salesperson: ADMIN.	Date Drawn: 11-3-09
Branch: WALPOLE	Drawn By: SDD
Order #: XXXXXX	Rev. Date: 1-23-10
	Mgr. Approval:

2.9